


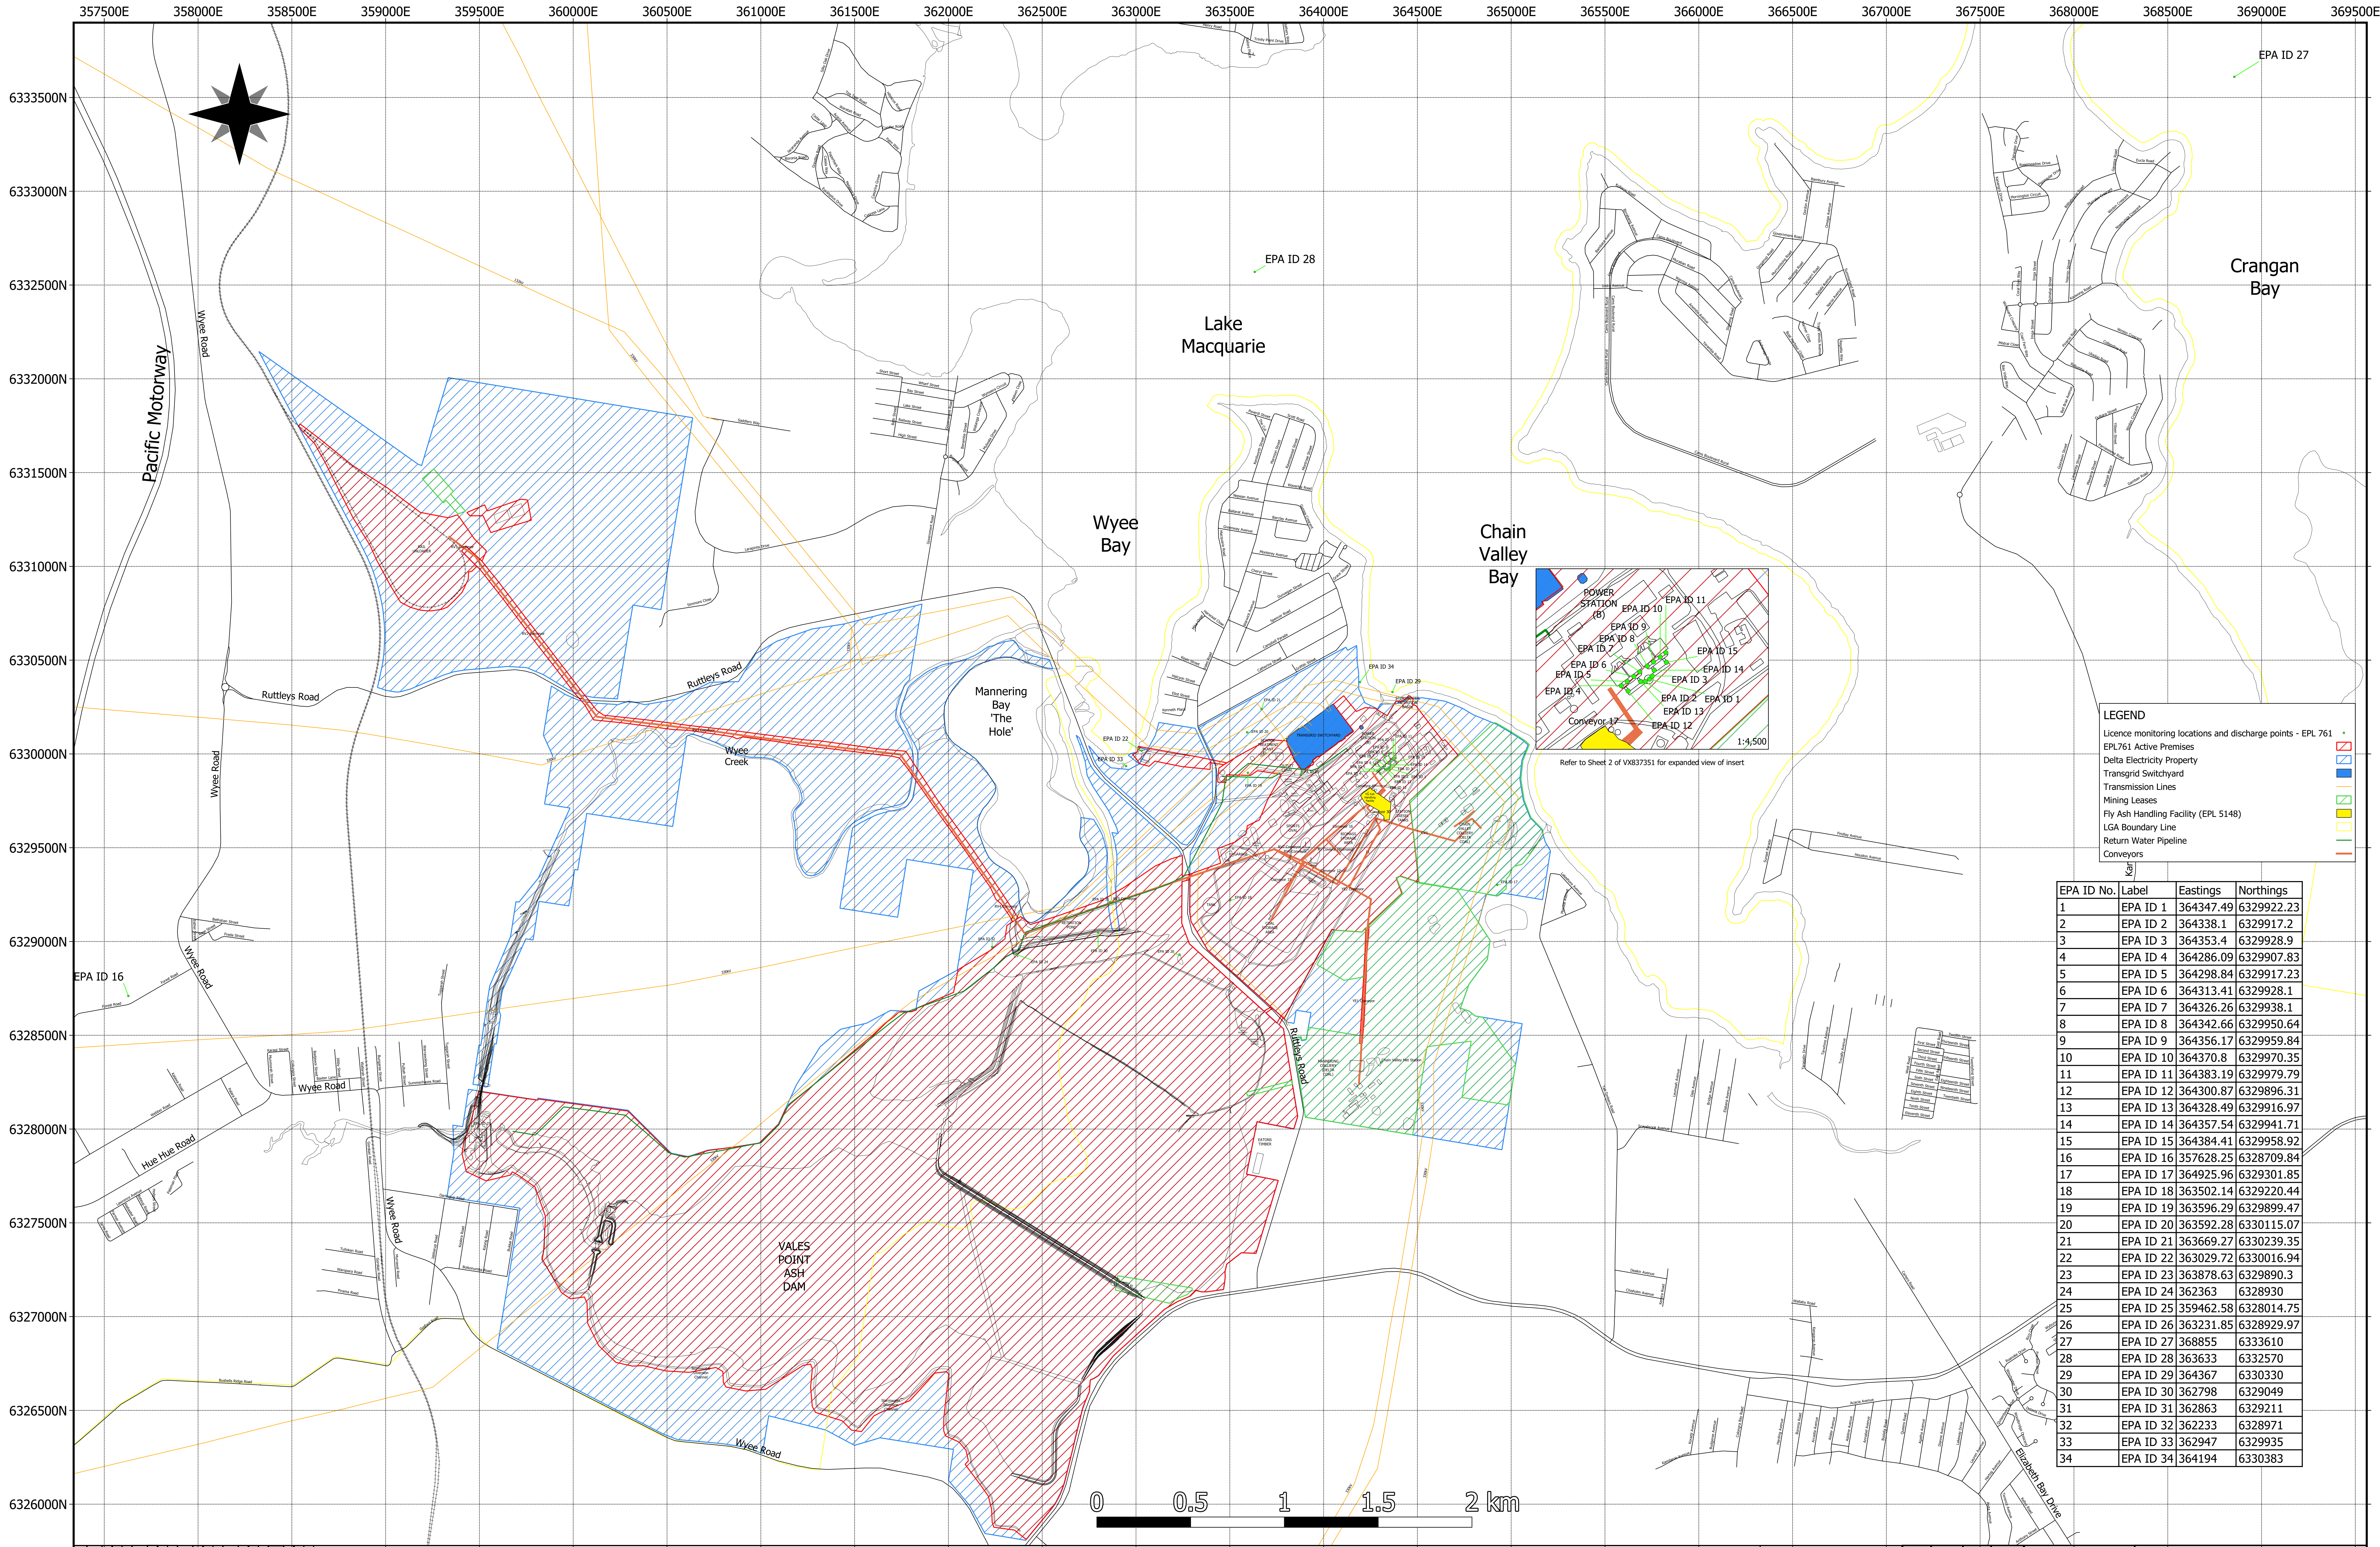

AMENDMENTS		EPA NUMBERS 3 & 17 ADDED	
01	LDN	CG	LDN
02	LDN	CG	LDN
03	LDN	CG	LDN
04	LDN	CG	LDN

AMENDMENTS		EPA NUMBERS 3 & 17 ADDED	
01	LDN	CG	LDN
02	LDN	CG	LDN
03	LDN	CG	LDN
04	LDN	CG	LDN

VX837351 Sheet 2 Expanded view of Sheet 1		DRAWN		HM	
Insert		DESIGN		HM	
		NO CHECK		HM	
		NO CHECK		KD	
		PASSED		KD	
DEVELOPED IN		QCIS		APPROVED	
SCALE		1:11,000		A0	
REFERENCE DRAWINGS		VX837351 1		04	
		PREFIX		SHEET	
		AMDT			